



Copyright Of Ordnance Survey Ireland. All Rights Reserved.
Licence Number 2003/07/CCMA/Clare County Council.


Not To Scale

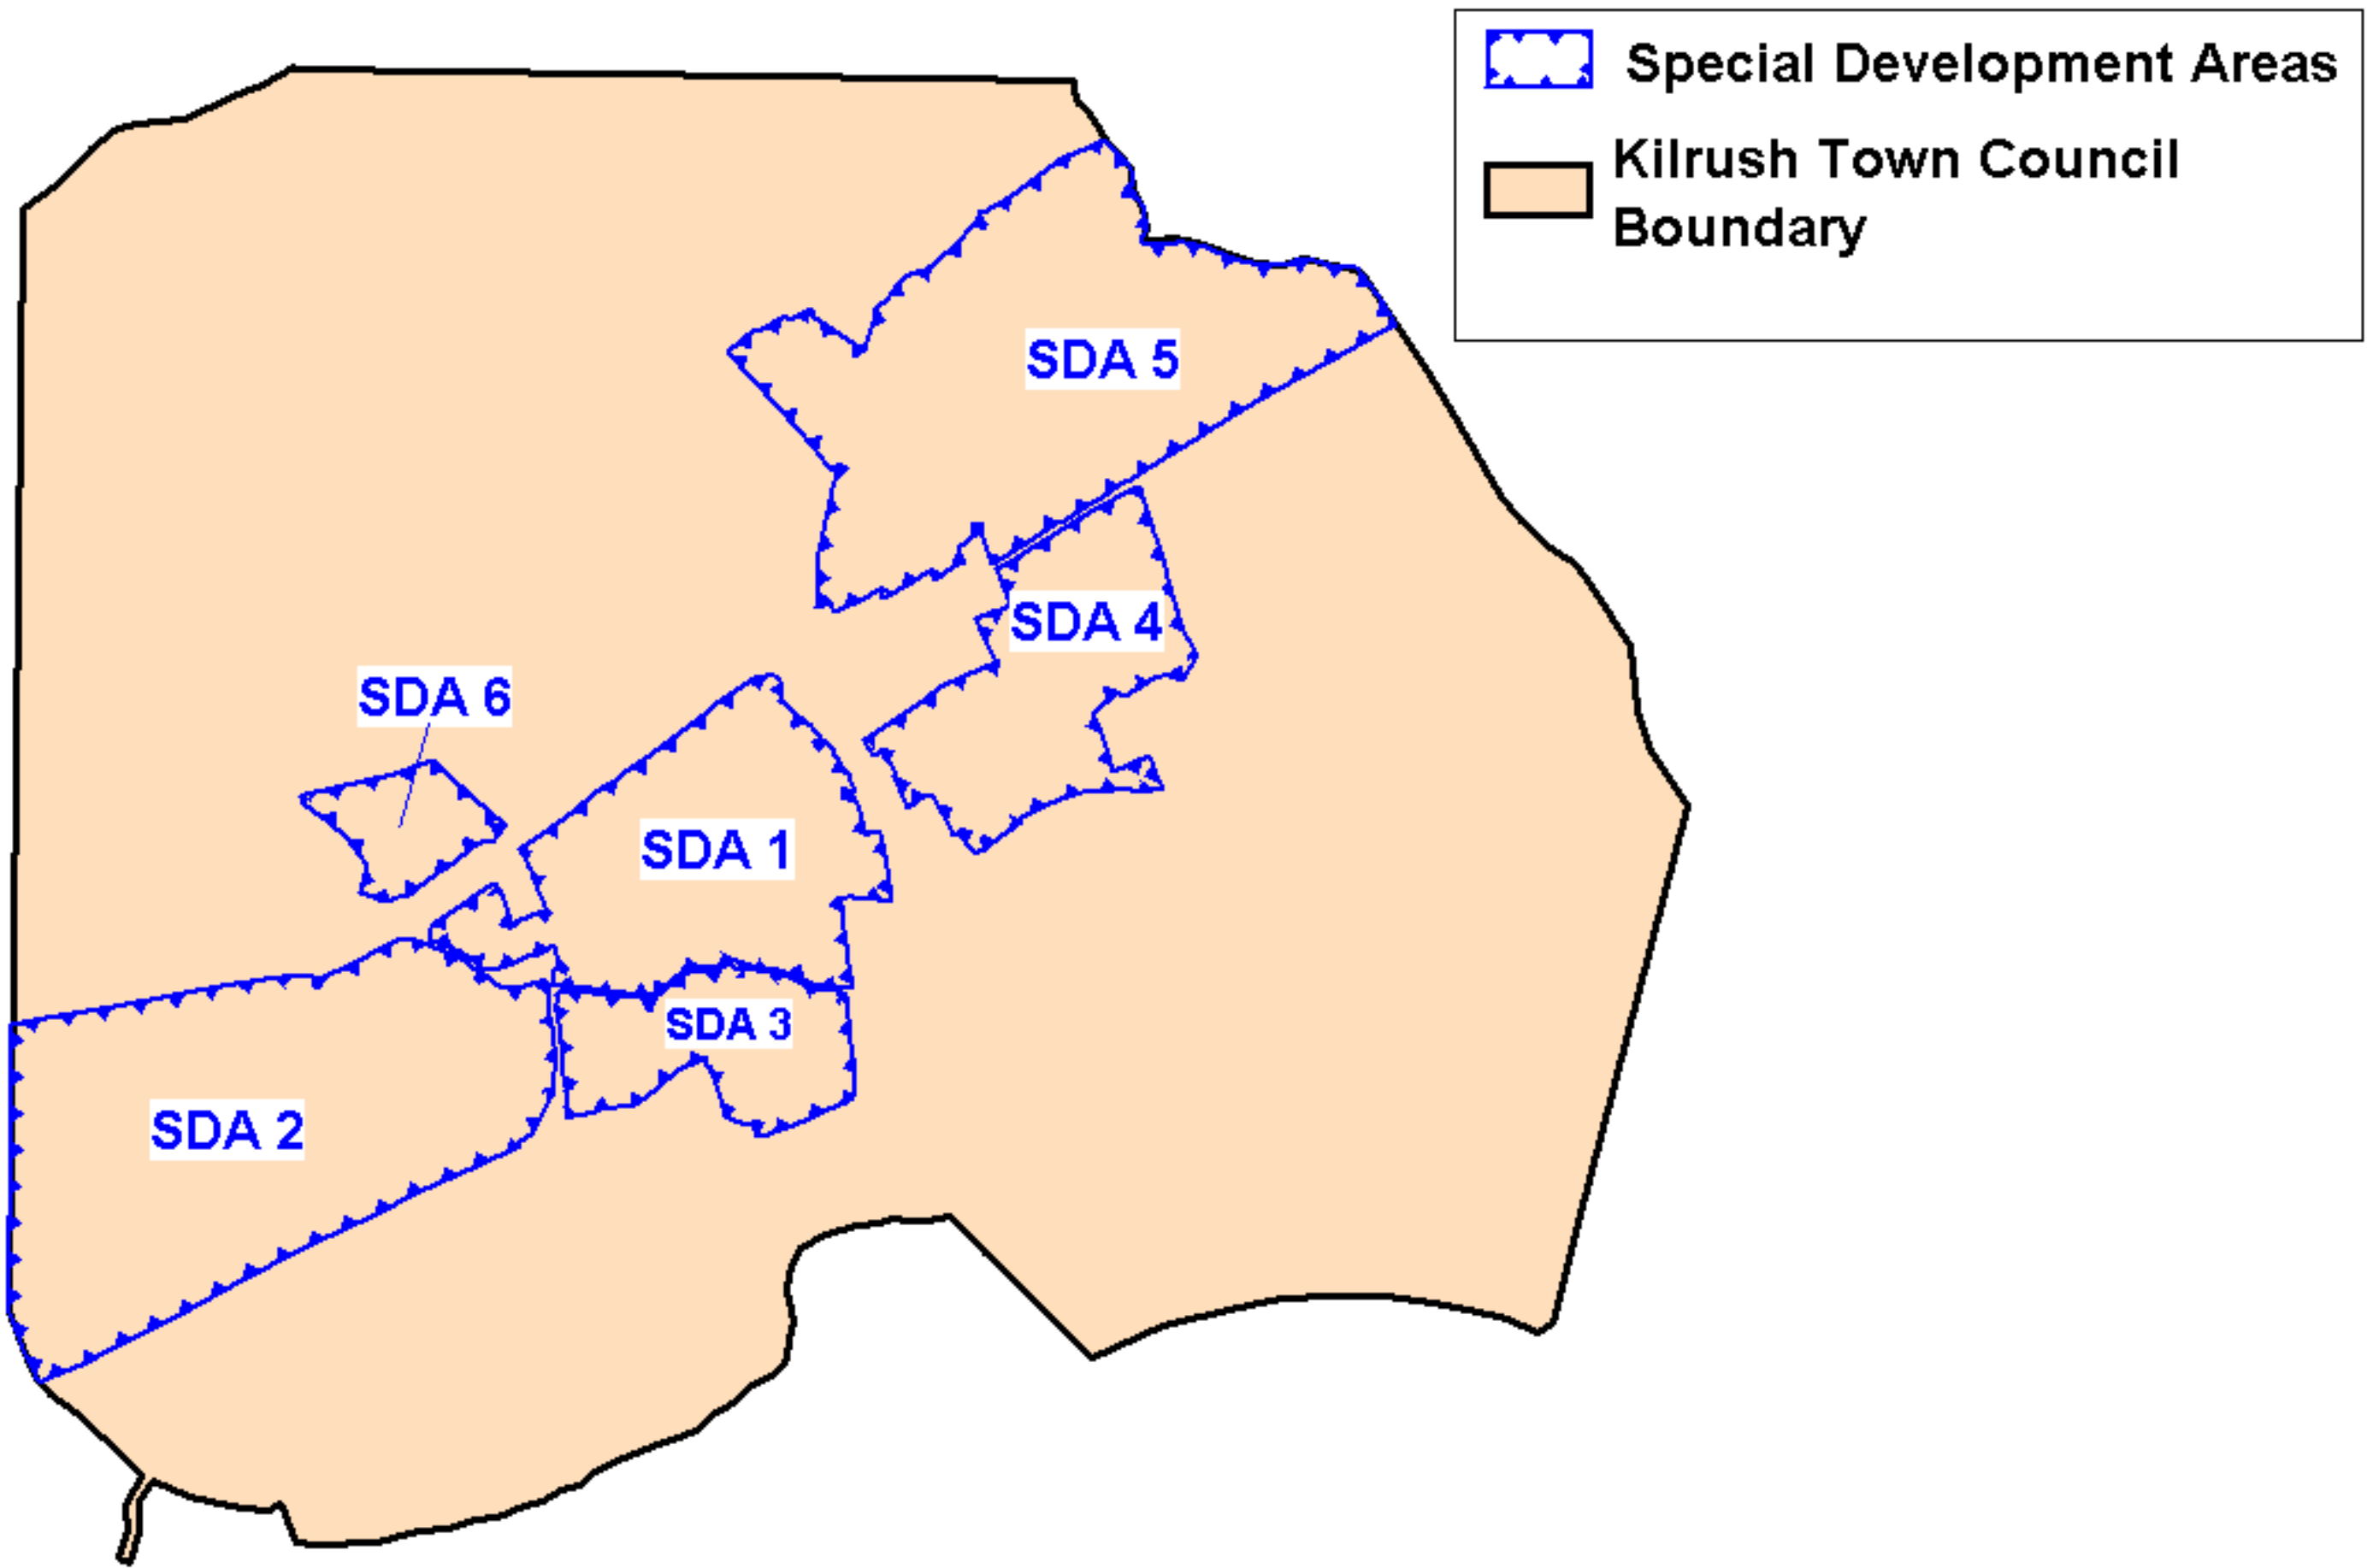

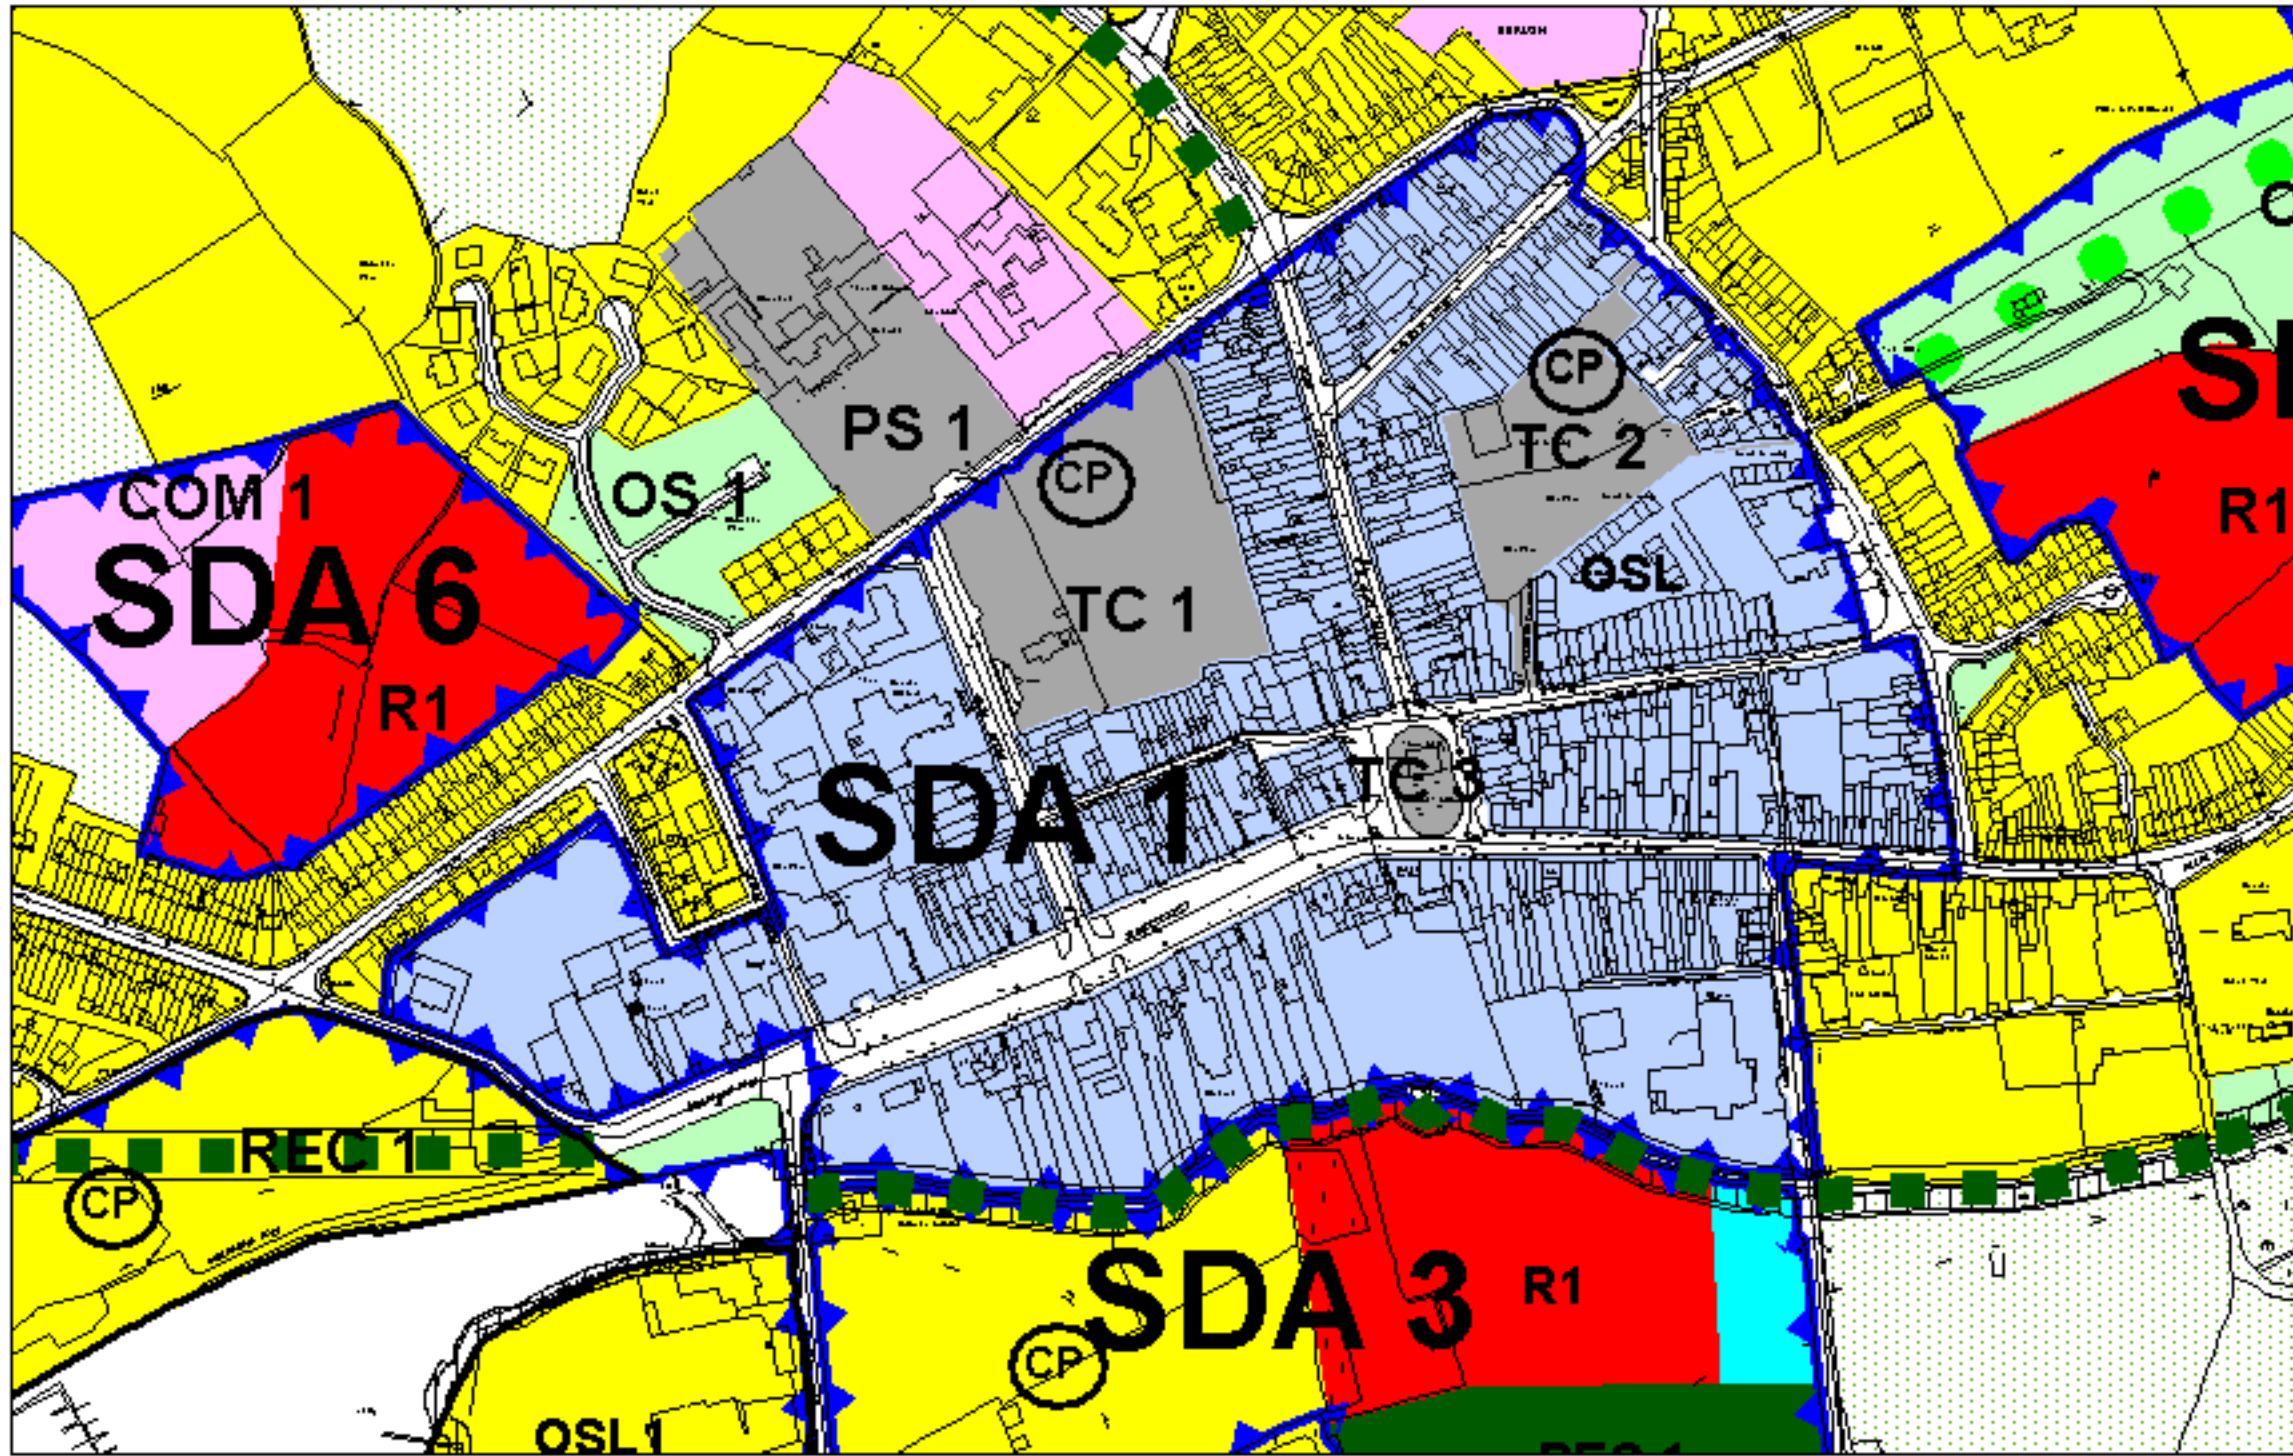

SDA 1: Town Centre




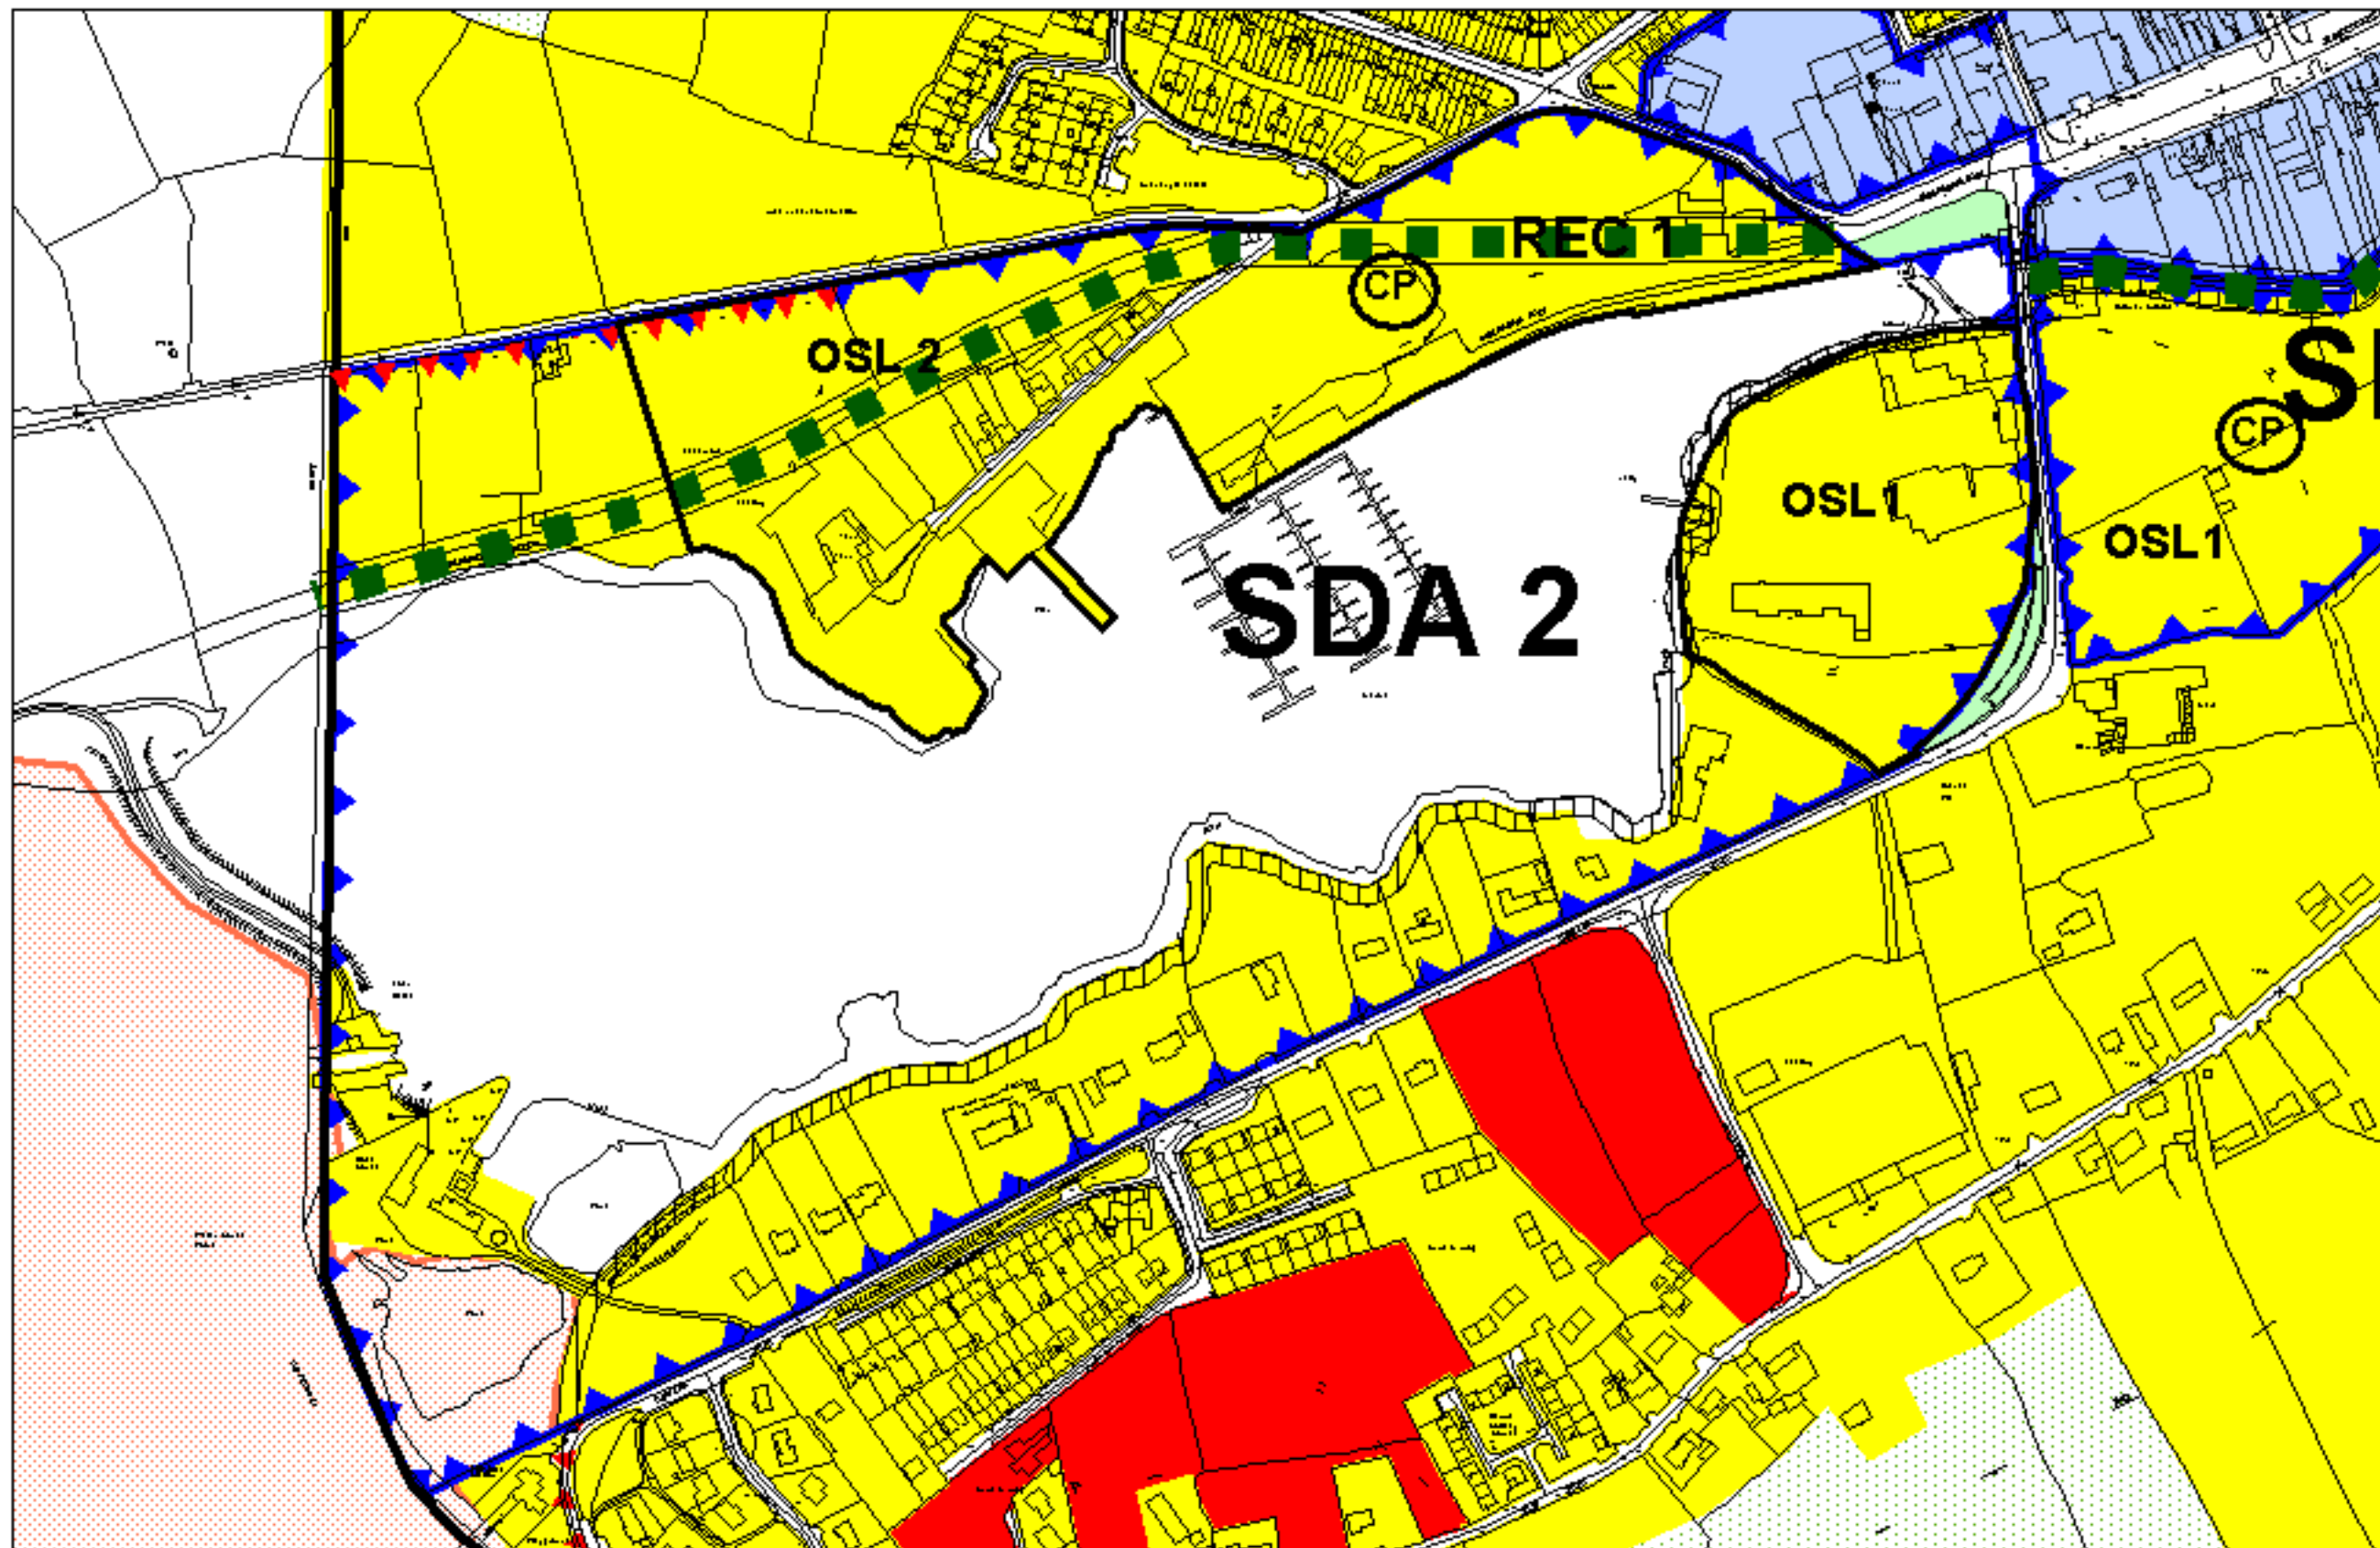

SDA 2: Kilrush Harbour

Kilrush Development Plan - SDAs
Adopted February 2008
Not To Scale


©Ordnance Survey Ireland. All rights reserved.
License number 2008/10/CCMA/Clare County Council'

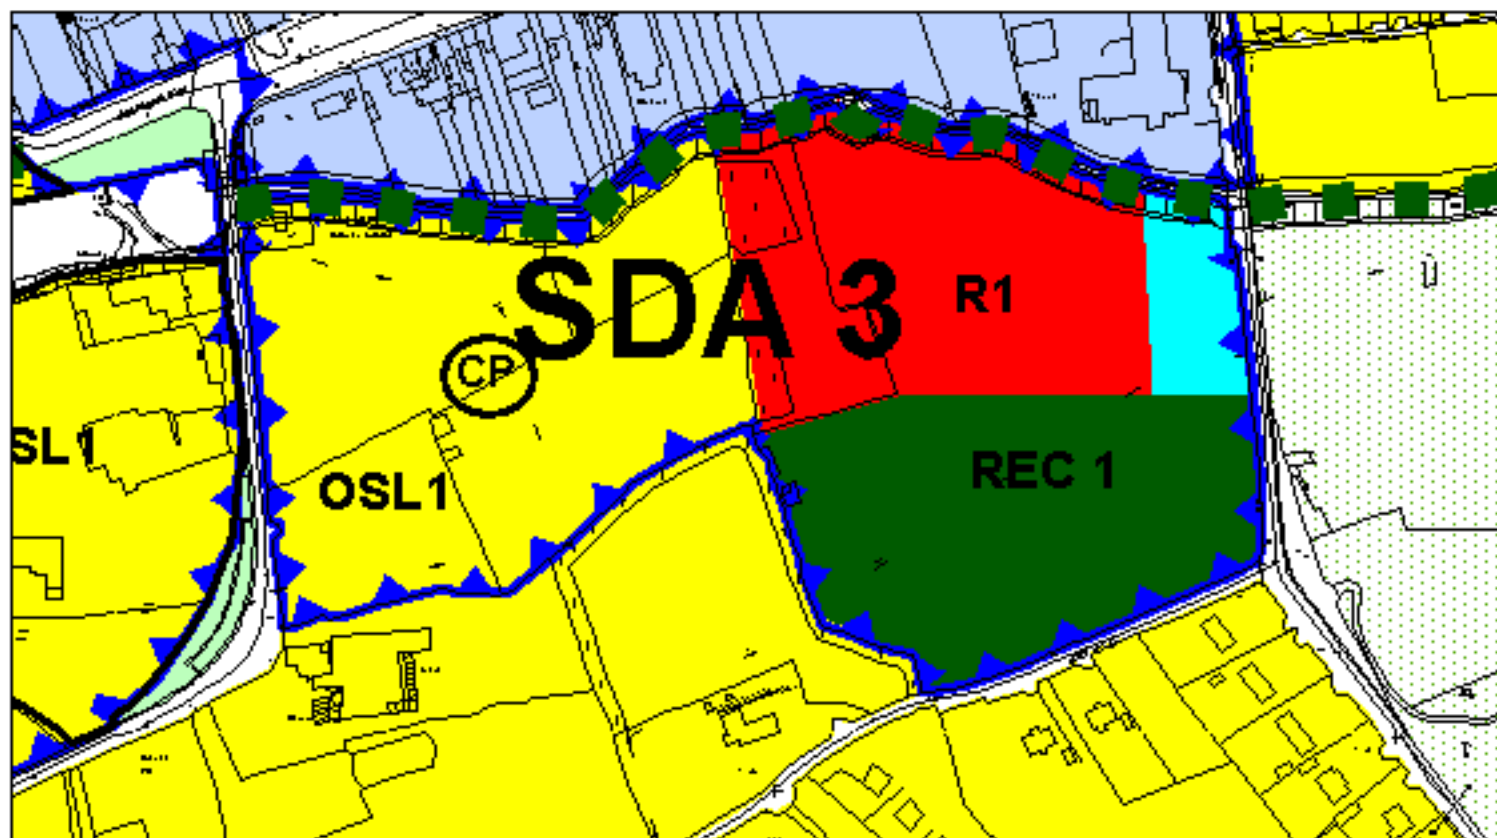

SDA 3: Killimer Road / Cappagh Road

©Ordnance Survey Ireland. All rights reserved.
License number 2008/10/CCMA/Clare County Council'


**Kilrush Development Plan - SDAs
Adopted February 2008
Not To Scale**

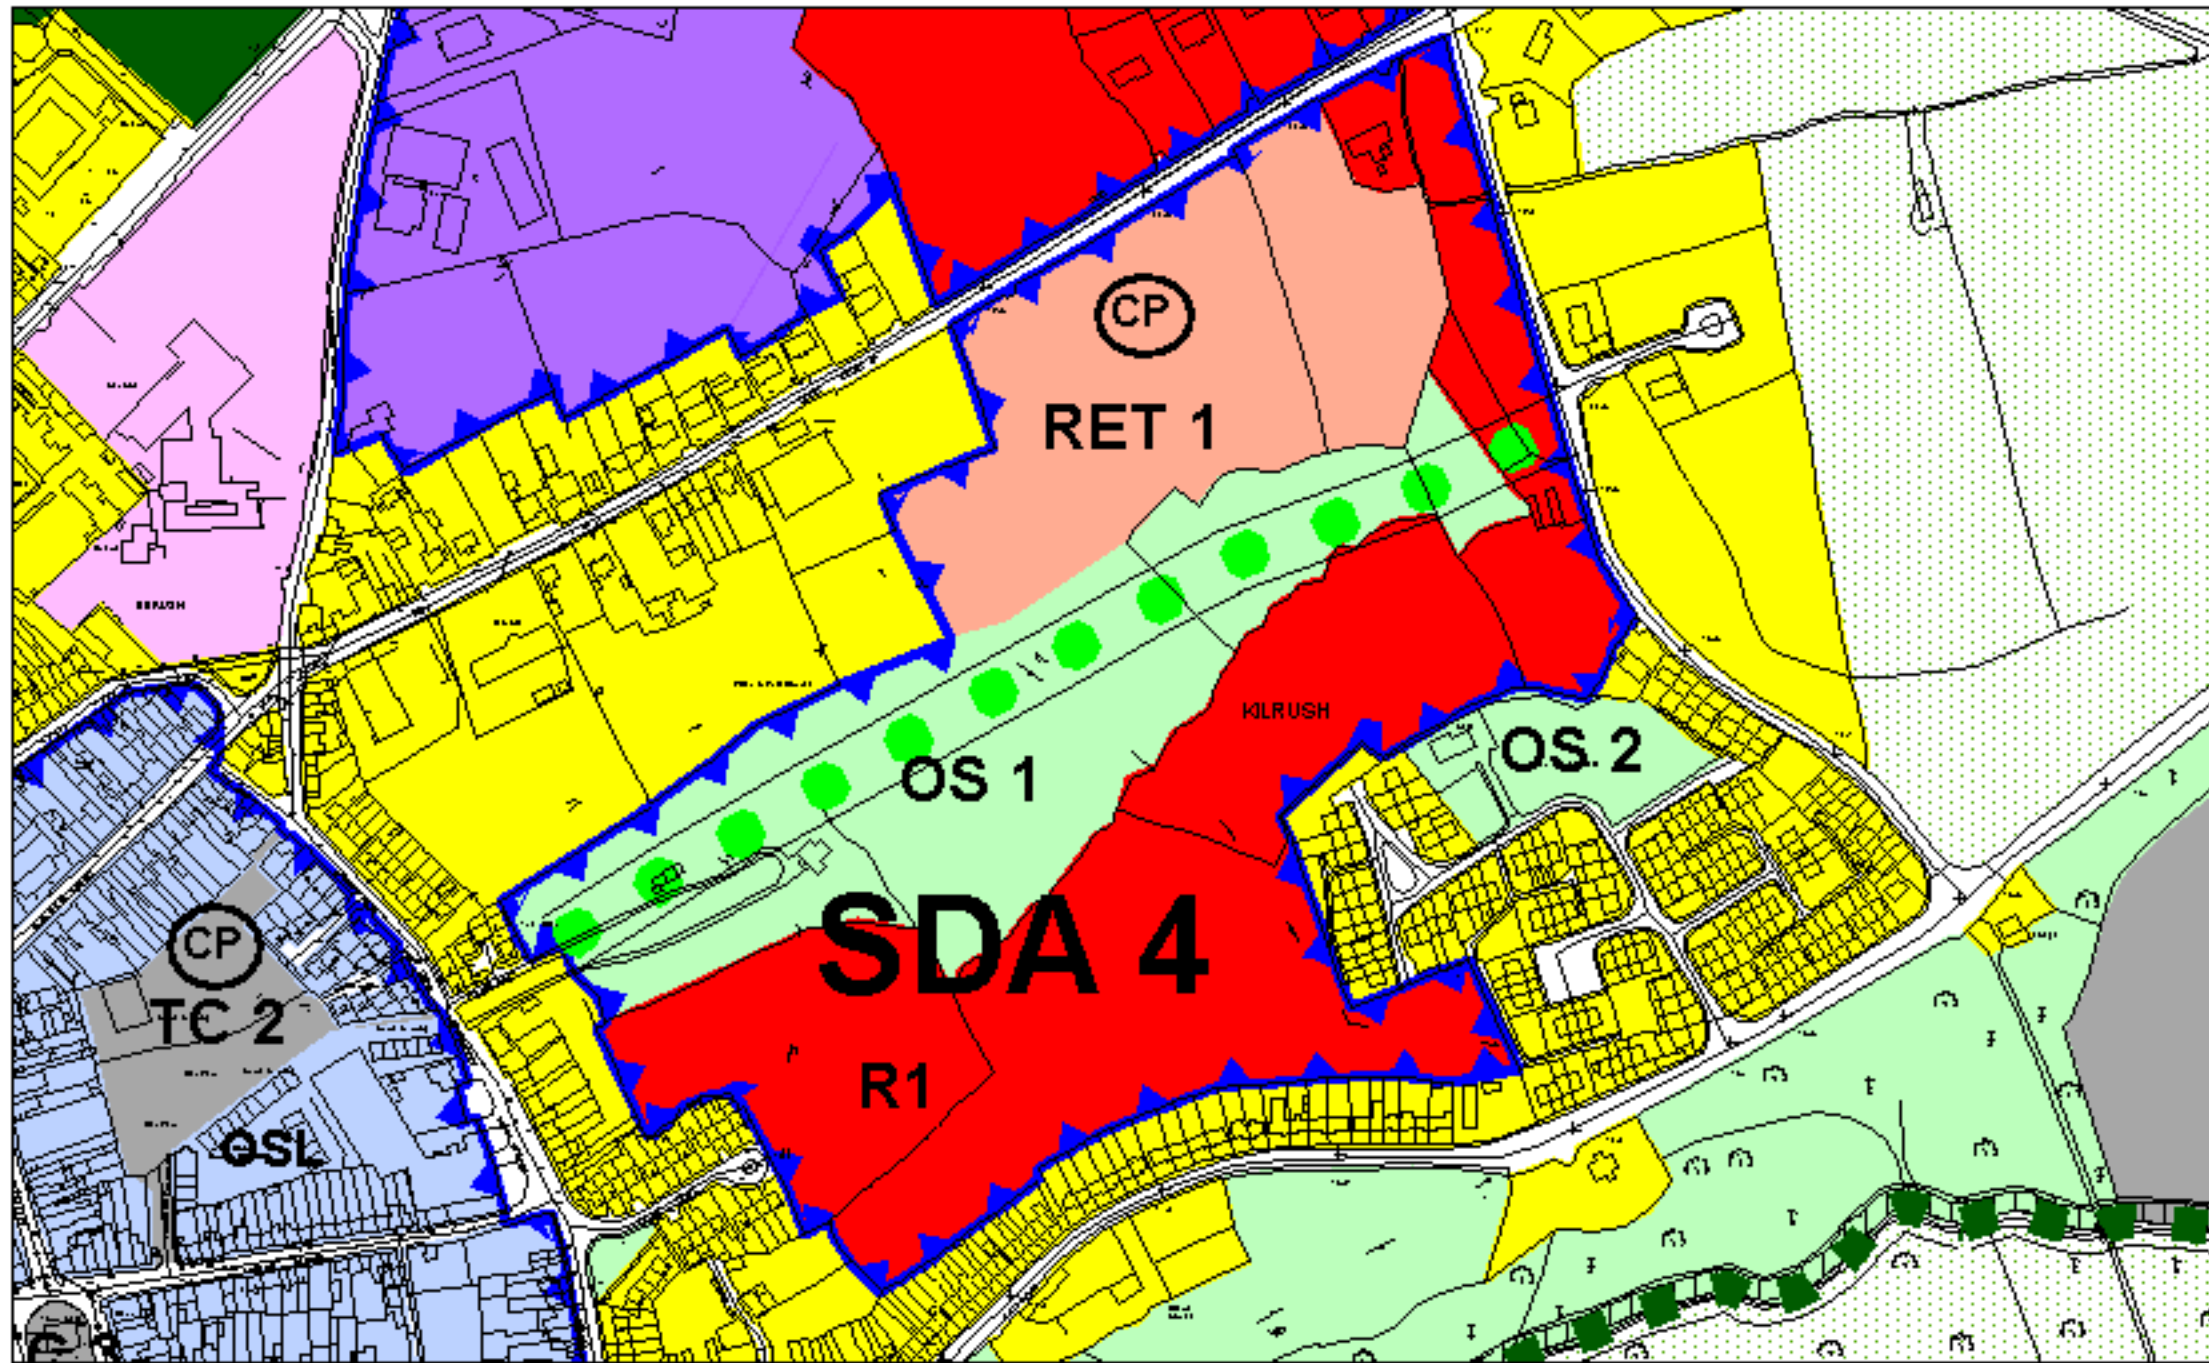

SDA 4: Wilsons Road


©Ordnance Survey Ireland. All rights reserved.
License number 2008/10/CCMA/Clare County Council'

**Kilrush Development Plan - SDAs
Adopted February 2008
Not To Scale**

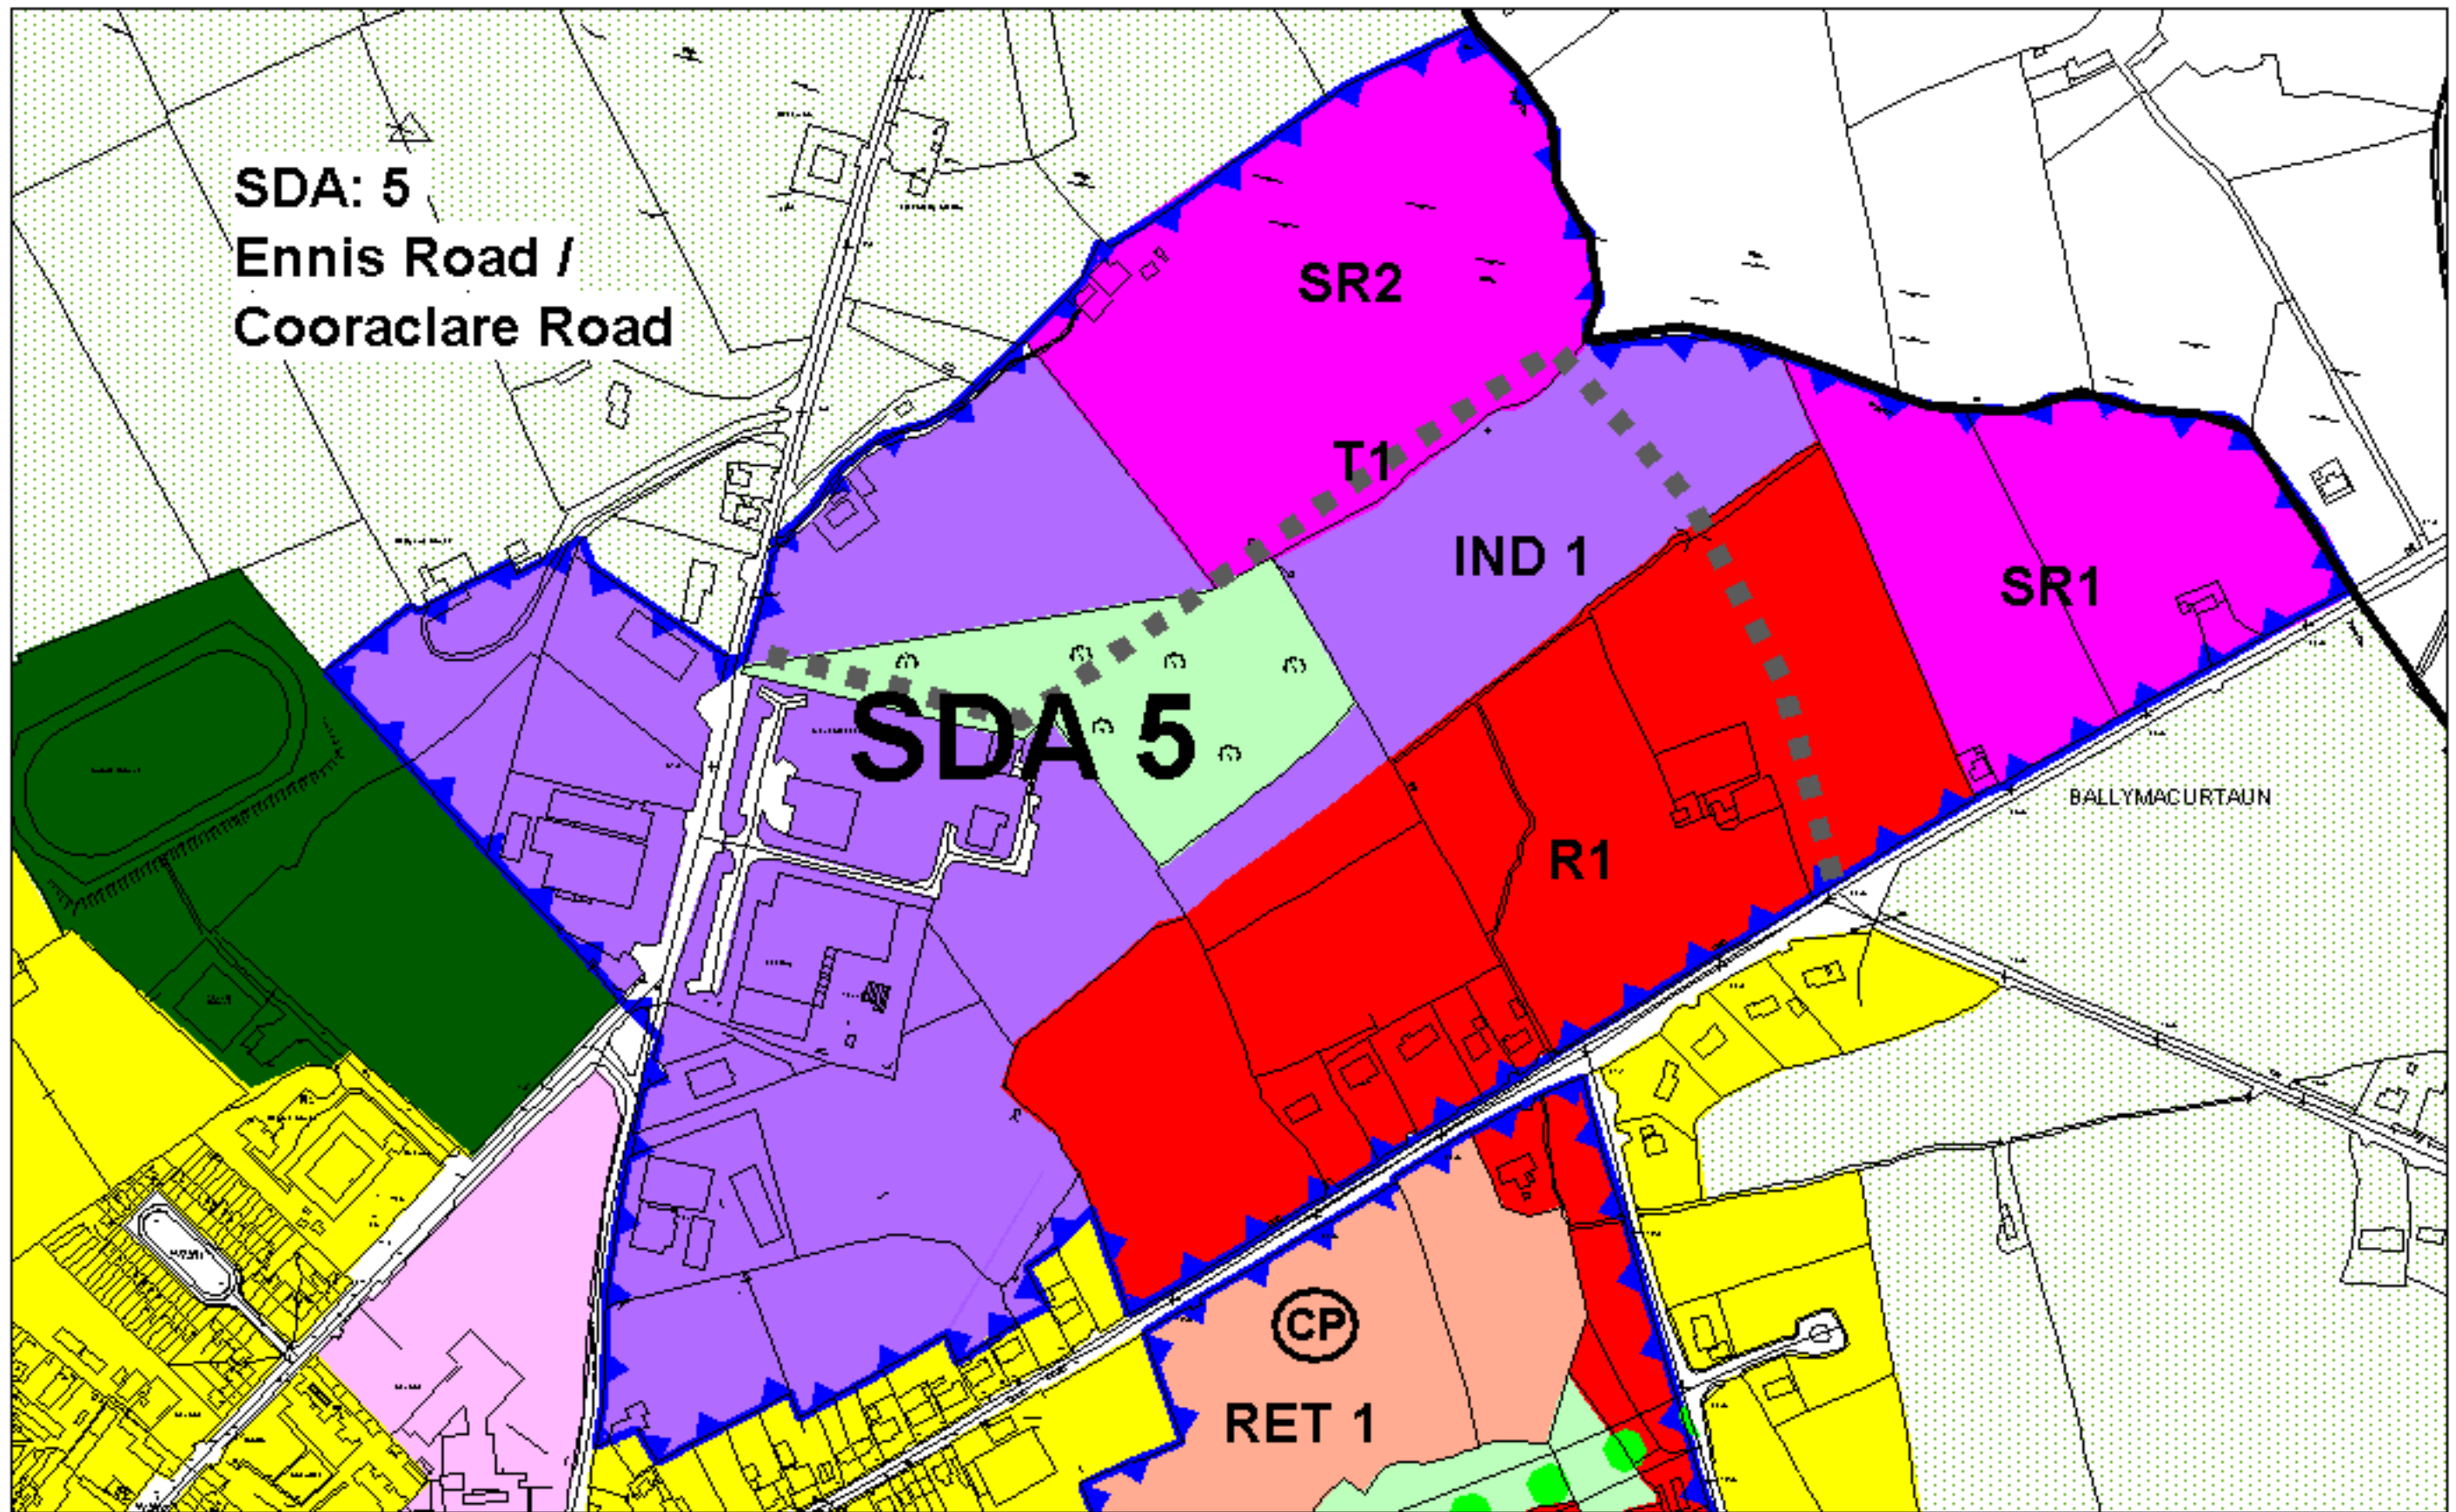

©Ordnance Survey Ireland. All rights reserved.
License number 2008/10/CCMA/Clare County Council'

**Kilrush Development Plan - SDAs
Adopted February 2008
Not To Scale**

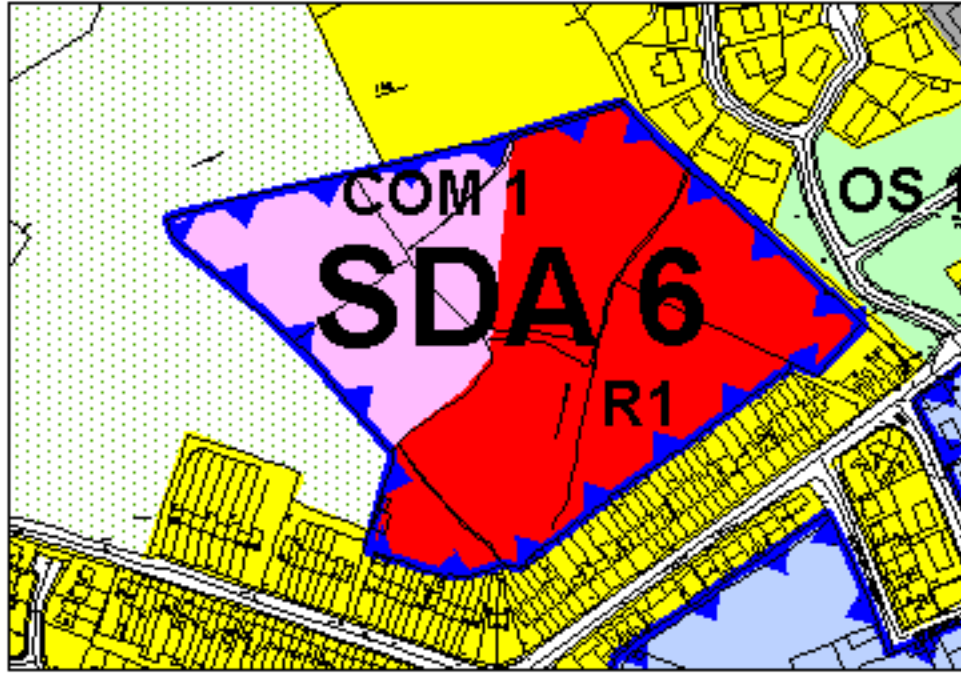

SDA 6: Dooneen Park

©Ordnance Survey Ireland. All rights reserved.
License number 2008/10/CCMA/Clare County Council

**Kilrush Development Plan - SDAs
Adopted February 2008
Not To Scale**